


# Town of Glennville

**NO RECENT FUEL TREATMENTS  
NO IDENTIFIED SAFETY ZONES**

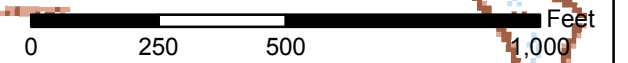


**Engine Type**

- Highway
- Any Type
- Type 3 or Smaller
- Type 4

**Symbols**

- Fire Station
- Helispot
- Structure
- Water Source

**SPECIAL NOTES**

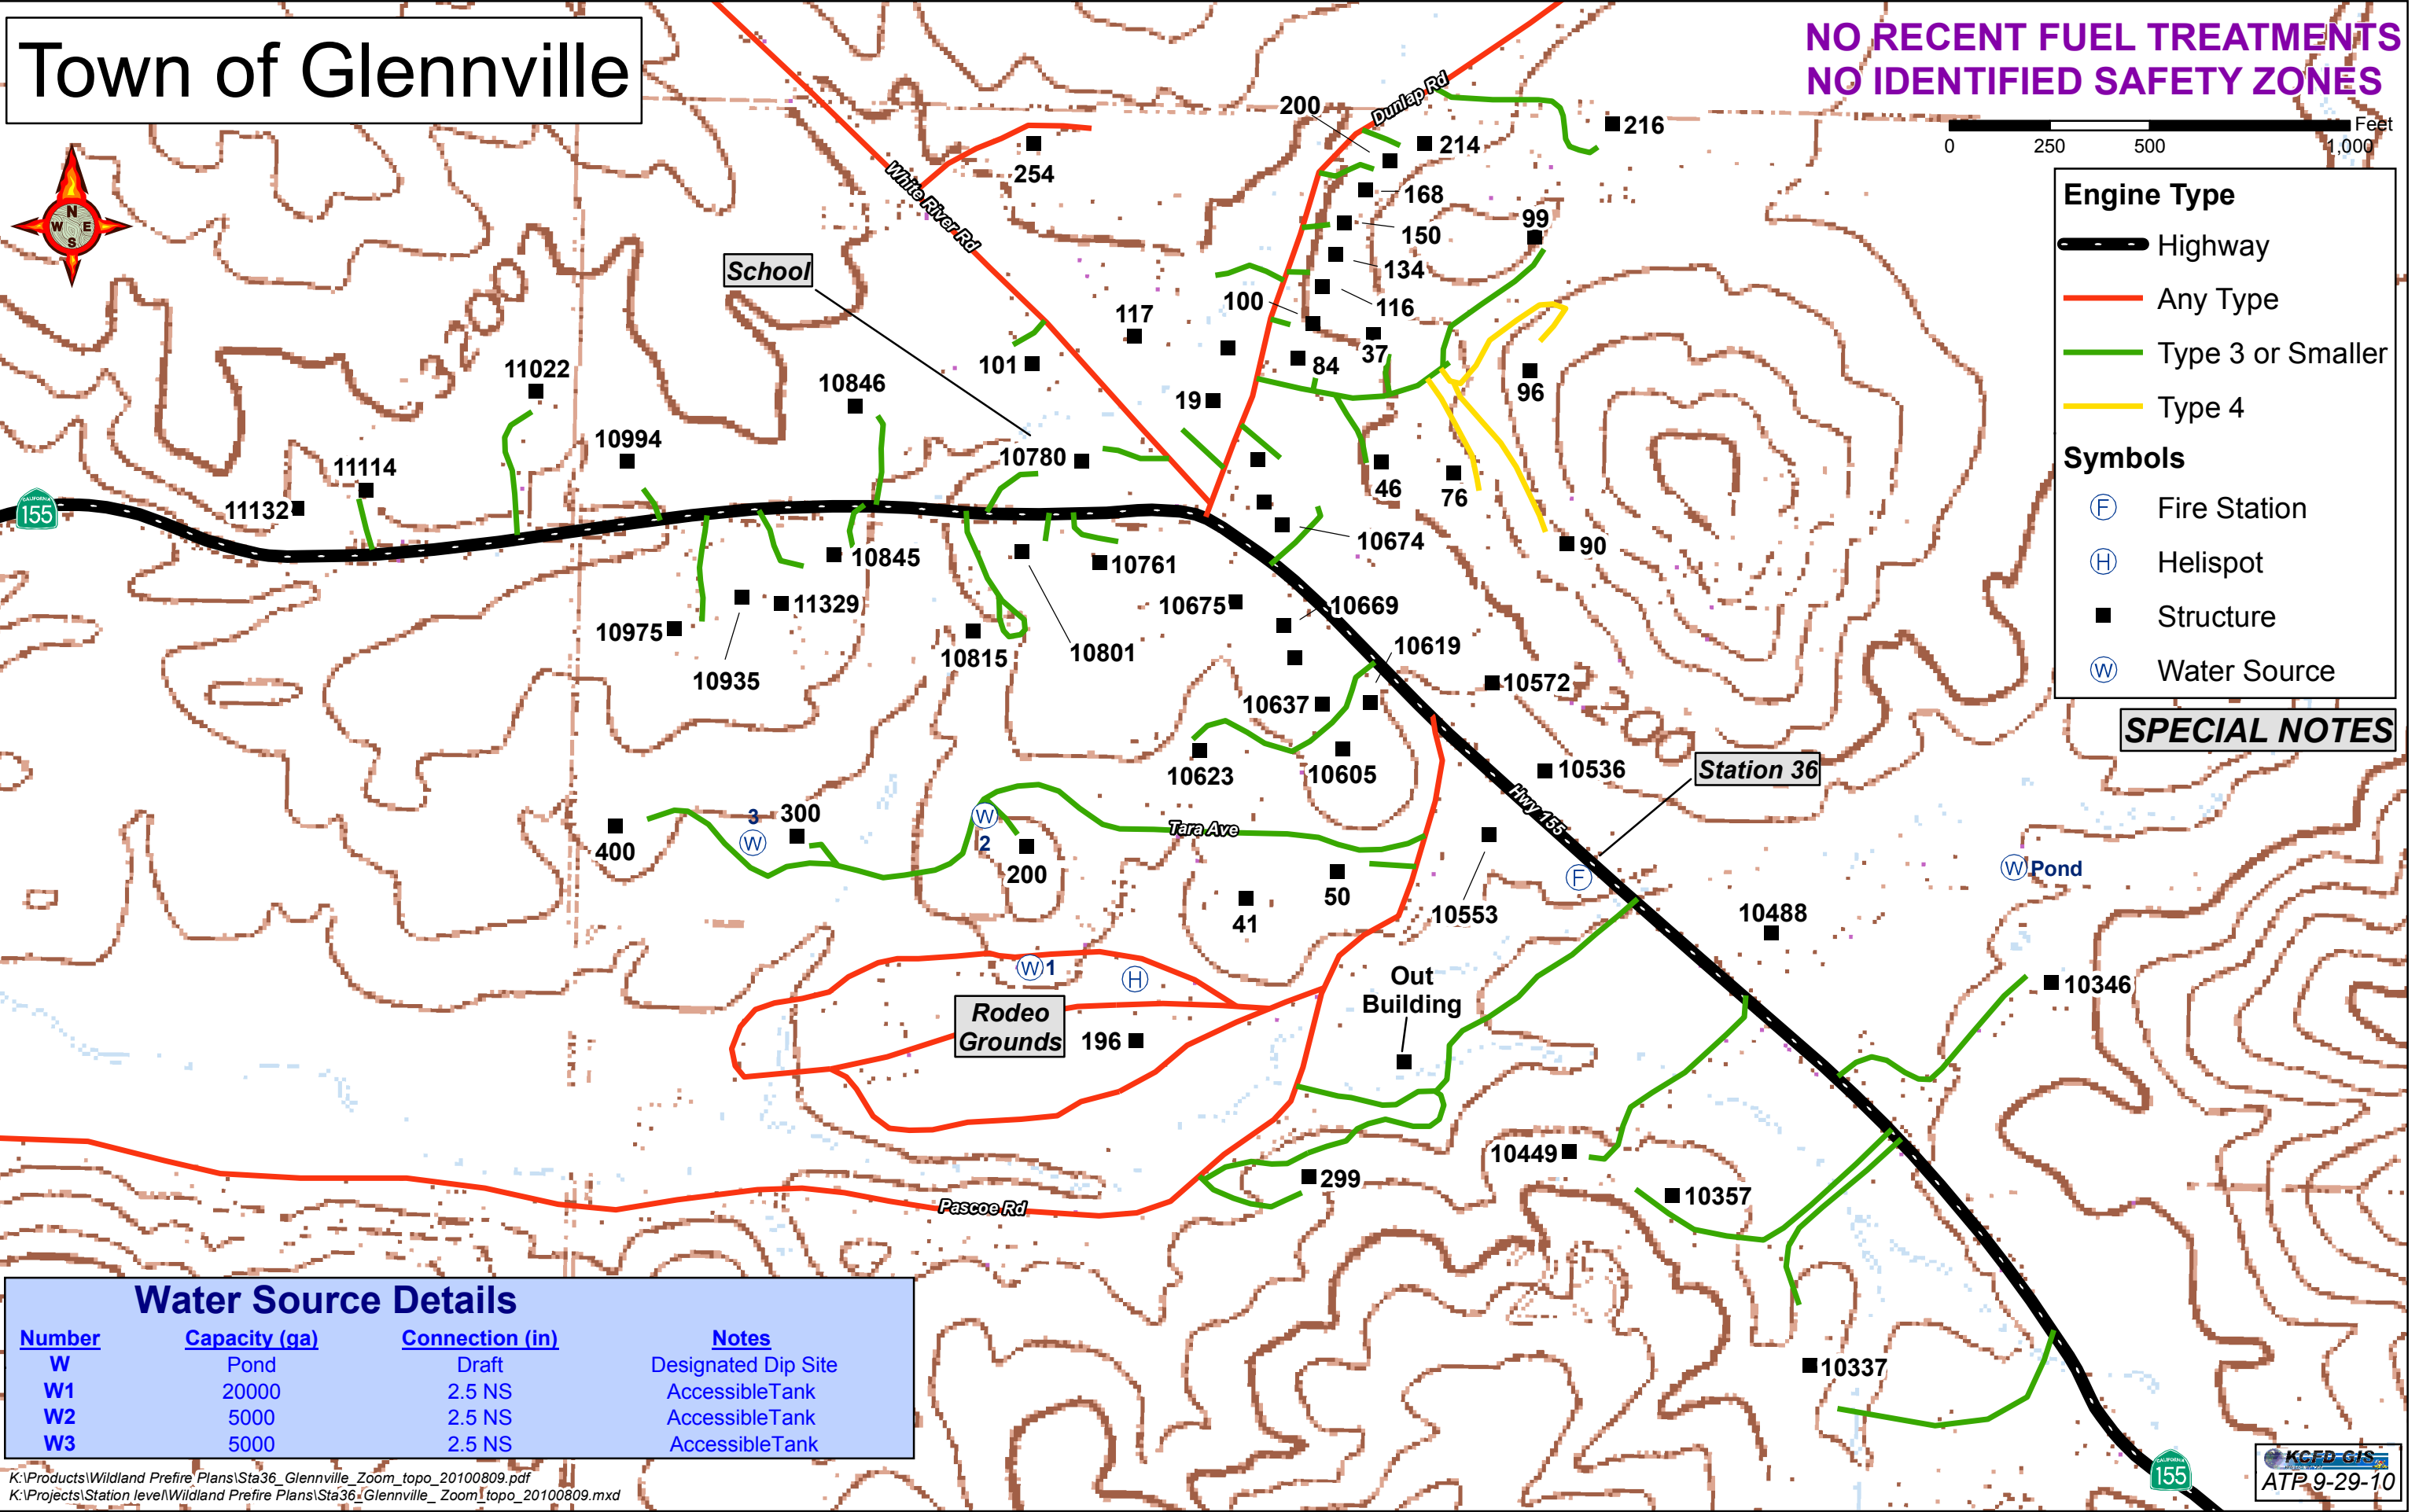

Water Source Details			
Number	Capacity (ga)	Connection (in)	Notes
W	Pond	Draft	Designated Dip Site
W1	20000	2.5 NS	Accessible Tank
W2	5000	2.5 NS	Accessible Tank
W3	5000	2.5 NS	Accessible Tank

K:\Products\Wildland Prefire Plans\Sta36\_Glennville\_Zoom\_topo\_20100809.pdf  
K:\Projects\Station Level\Wildland Prefire Plans\Sta36\_Glennville\_Zoom\_topo\_20100809.mxd